



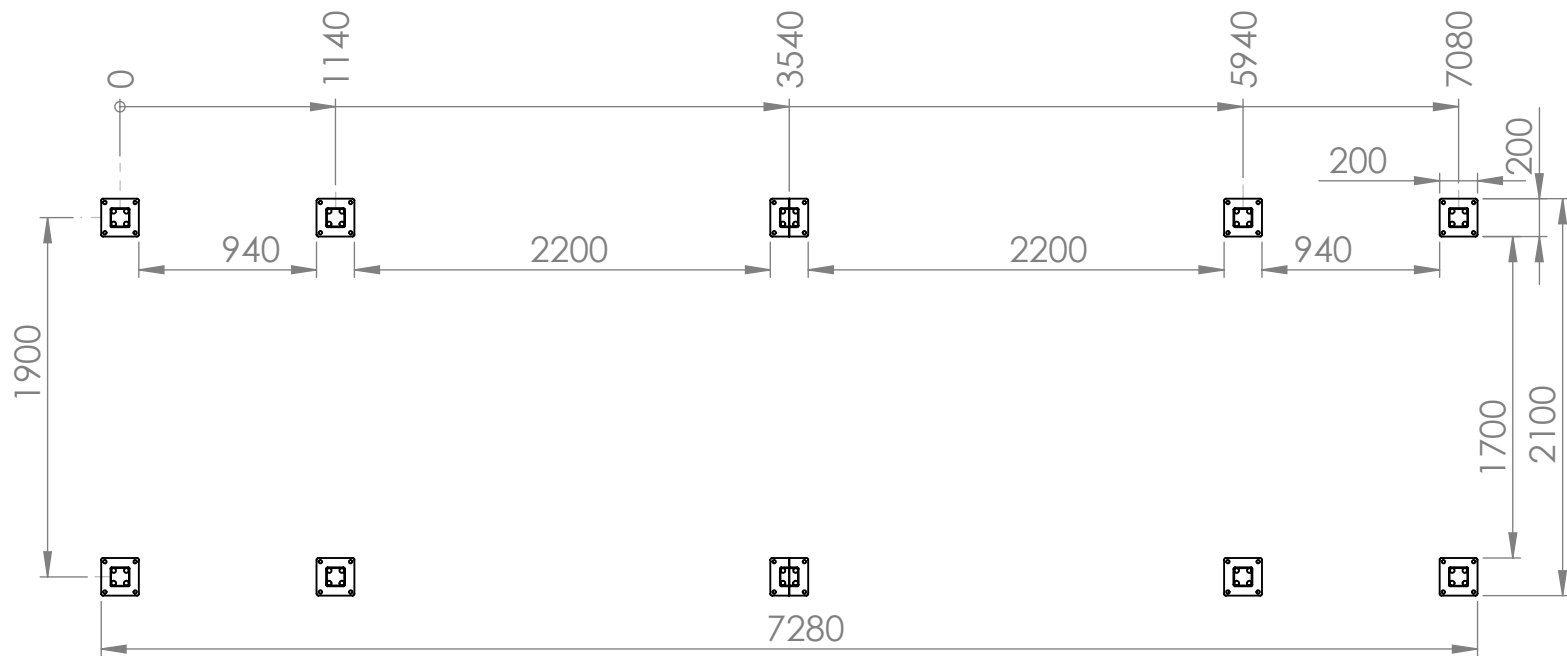

SECTION A-A
SCALE 1 : 40

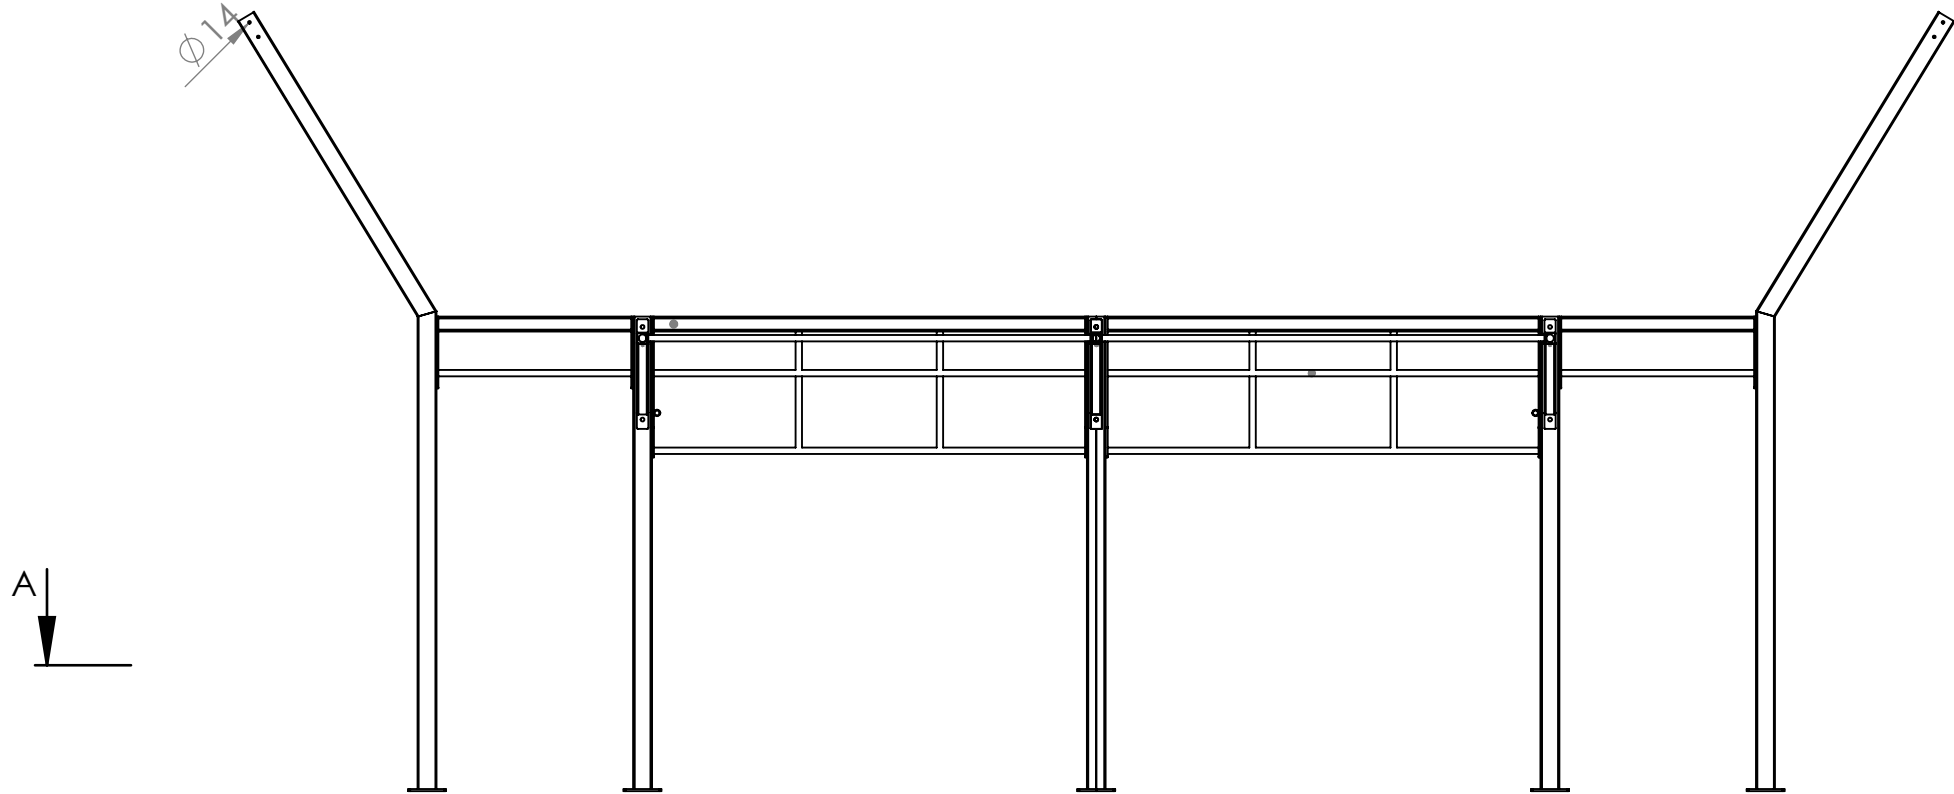